

Our Ref: PA2019/6584/1



23 February, 2022

Peakurban (VIC) Pty Ltd
1-5 Nantilla Road
NOTTING HILL VIC 3168

Dear Applicant,

Planning Permit

No.: PA2019/6584/1
Land: LOT: 1 PS: 518409C V/F: 10898/975,
171-211 Alfred Road, Strathulloh
Proposal: Multi-lot subdivision and creation of reserves

I refer to the plans submitted for endorsement under condition 15 of the above planning permit.

I wish to advise that the plans are satisfactory to Council and have been endorsed.

A copy of the endorsed plans is enclosed.

If you wish to discuss this matter further please contact me on (03) 9747 7243 or email: patrickm@melton.vic.gov.au.

Yours Sincerely,

A handwritten signature in blue ink, appearing to read 'Patrick Mora'.

Patrick Mora
Senior Major Developments Planner

Encl.


MELTON PLANNING SCHEME
 This plan is endorsed as satisfying
Condition 15 of
Planning Permit No. PA2019/6584
Plan 1 of 4



NOTES

This plan is the Building Envelope Plan in terms of this MCP and shows the building envelope for each particular lot.

Siting requirements for each lot must be determined by reference to this plan and the text of this MCP.

This MCP requires that a dwelling must be designed in accordance with the "Ellerton Estate Housing Design Guidelines" document included in the contract of sale documentation for a lot in this stage.

For lots 300m² and over this MCP also provides exemptions from the need for the report and consent of the relevant council for variations from the Building Regulations in relation to the particular siting matters dealt with in the MCP, in certain circumstances, in other cases the standard Building regulations siting requirements will apply.

SETBACKS

The applicable minimum Setback from a boundary for a Building is as specified in the table below, subject to:

- any specific modification for a particular lot as shown in this plan;
- any requirement in the text of this MCP;
- any easement, offsets for services and other infrastructure requirements
- the requirements of the Building Regulations where applicable; and
- the requirement of the Small Lot Housing Code where applicable.

Garages on corner lots must have a setback of at least 5.5 metres from the front property boundary or 5 metres from the secondary street frontage.

SETBACK TABLE

FRONT STREET* (PRIMARY STREET)	Standard 4 metres from the allotment boundary unless noted on plan
SIDE STREET* (SECONDARY STREET)	2 metres from the allotment boundary
SIDE BOUNDARIES	1 metre from the allotment boundary unless noted on plan
REAR BOUNDARIES	2 metres from the allotment boundary or as restricted by an easement
GARAGES	5.5 metres from the primary street or 5 metres from the secondary street
BUILD TO BOUNDARY*	Shown by a heavy black line on a side boundary. The building must be built: - on or within less than 0.20m from the allotment boundary or - more than 1 metre from the allotment boundary

*Terms defined in text of MCP


REV.	REVISION	DATE	APPD	CHECK

LEGEND

- Minimum building setback from lot boundary.
- ➔ Required driveway access location.
- * Minimum two storey building required.
- Build to boundary line.
- //// Building setback.

LOT IDENTIFIERS

A Lot "Type A" for the purposes of the Small Lot Housing Code


 Scale: 1:500 @ A2

BUILDING ENVELOPE PLAN
ELLERTON ESTATE
STAGE 1

DWG: 27563(1)1AA
 Job No: 27563
 Sheet: 1 OF 1


JCA LAND CONSULTANTS
 The Subdivision Specialists
 Suite 9, 303 MaroonDAH Highway, Ringwood VIC 3134
 T: 03 9735 4888 E: jca@jca.com.au www.jca.com.au

NOTES

This plan is the Building Envelope Plan in terms of this MCP and shows the building envelope for each particular lot.

Siting requirements for each lot must be determined by reference to this plan and the text of this MCP.

This MCP requires that a dwelling must be designed in accordance with the "Ellerton Estate Housing Design Guidelines" document included in the contract of sale documentation for a lot in this stage.

For lots 300m² and over this MCP also provides exemptions from the need for the report and consent of the relevant council for variations from the Building Regulations in relation to the particular siting matters dealt with in the MCP, in certain circumstances, in other cases the standard Building regulations siting requirements will apply.

SETBACKS


The applicable minimum Setback from a boundary for a Building is as specified in the table below, subject to:

- any specific modification for a particular lot as shown in this plan;
 - any requirement in the text of this MCP;
 - any easement, offsets for services and other infrastructure requirements
 - the requirements of the Building Regulations where applicable; and
 - the requirement of the Small Lot Housing Code where applicable.
- Garages on corner lots must have a setback of at least 5.5 metres from the front property boundary or 5 metres from the secondary street frontage.

SETBACK TABLE

FRONT STREET* (PRIMARY STREET)	Standard 4 metres from the allotment boundary unless noted on plan
SIDE STREET* (SECONDARY STREET)	2 metres from the allotment boundary
SIDE BOUNDARIES	1 metre from the allotment boundary unless noted on plan
REAR BOUNDARIES	2 metres from the allotment boundary or as restricted by an easement
GARAGES	5.5 metres from the primary street or 5 metres from the secondary street
BUILD TO BOUNDARY*	Shown by a heavy black line on a side boundary. The building must be built: - on or within less than 0.20m from the allotment boundary or - more than 1 metre from the allotment boundary

*Terms defined in text of MCP

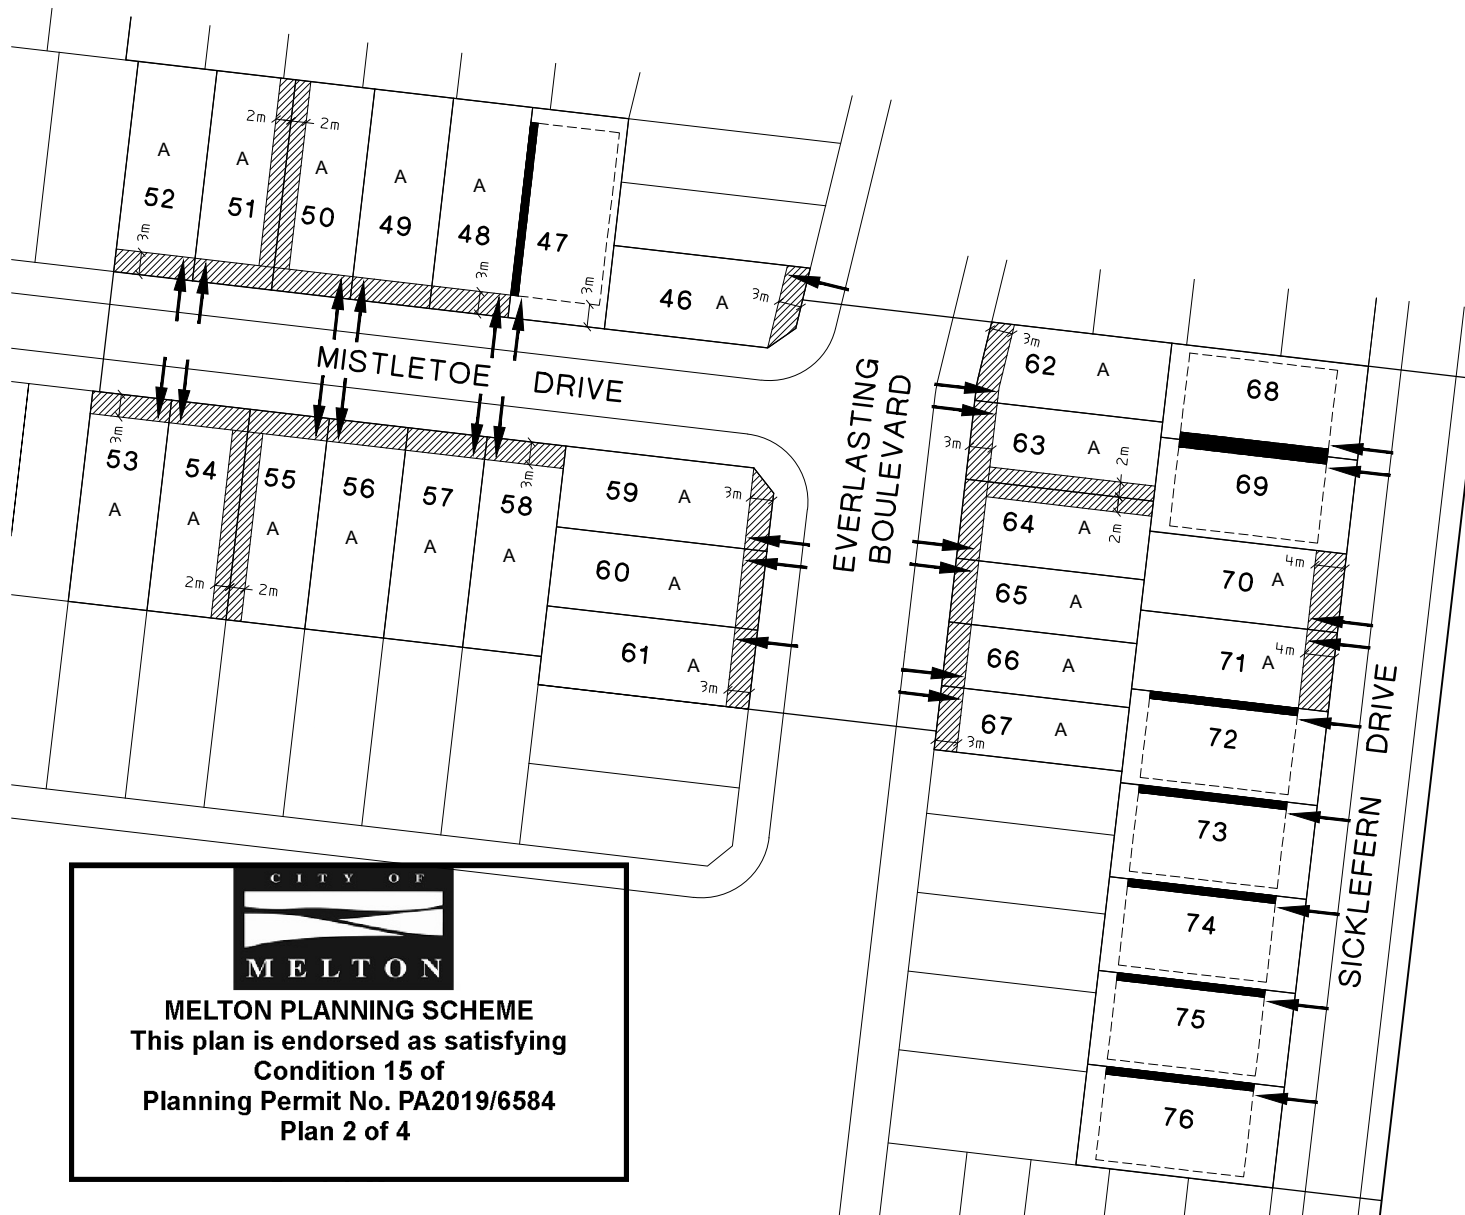


MELTON PLANNING SCHEME
 This plan is endorsed as satisfying
Condition 15 of
Planning Permit No. PA2019/6584
Plan 2 of 4

LEGEND

---	Minimum building setback from lot boundary.
→	Required driveway access location.
*	Minimum two storey building required.
—	Build to boundary line.
////	Building setback.

LOT IDENTIFIERS

A	Lot "Type A" for the purposes of the Small Lot Housing Code
---	---



Scale: 1:500 @ A2

BUILDING ENVELOPE PLAN
 ELLERTON ESTATE
 STAGE 2

DWG: 27563(2)/AA
 Job No: 27563
 Sheet: 1 OF 1



Suite 9, 303 MaroonDAH Highway, Ringwood VIC 3134
 T: 03 9735 4888 E: jca@jca.com.au www.jca.com.au

REV.	REVISION	DATE	APPD	CHECK




MELTON
 MELTON PLANNING SCHEME
 This plan is endorsed as satisfying Condition 15 of
 Planning Permit No. PA2019/6584
 Plan 3 of 4

 Patrick Mora
 Signature of Responsible Authority
 Date 23/02/2022

NOTES

This plan is the Building Envelope Plan in terms of this MCP and shows the building envelope for each particular lot.

Siting requirements for each lot must be determined by reference to this plan and the text of this MCP.

This MCP requires that a dwelling must be designed in accordance with the "Ellerton Estate Housing Design Guidelines" document included in the contract of sale documentation for a lot in this stage.

For lots 300m² and over this MCP also provides exemptions from the need for the report and consent of the relevant council for variations from the Building Regulations in relation to the particular siting matters dealt with in the MCP, in certain circumstances, in other cases the standard Building regulations siting requirements will apply.

SETBACKS

The applicable minimum Setback from a boundary for a Building is as specified in the table below, subject to:

- any specific modification for a particular lot as shown in this plan;
- any requirement in the text of this MCP;
- any easement, offsets for services and other infrastructure requirements
- the requirements of the Building Regulations where applicable; and
- the requirement of the Small Lot Housing Code where applicable.
- Garages on corner lots must have a setback of at least 5.5 metres from the front property boundary or 5 metres from the secondary street frontage.

SETBACK TABLE

FRONT STREET* (PRIMARY STREET)	Standard 4 metres from the allotment boundary unless noted on plan
SIDE STREET* (SECONDARY STREET)	2 metres from the allotment boundary
SIDE BOUNDARIES	1 metre from the allotment boundary unless noted on plan
REAR BOUNDARIES	2 metres from the allotment boundary or as restricted by an easement
GARAGES	5.5 metres from the primary street or 5 metres from the secondary street
BUILD TO BOUNDARY*	Shown by a heavy black line on a side boundary. The building must be built: - on or within less than 0.20m from the allotment boundary or - more than 1 metre from the allotment boundary

*Terms defined in text of MCP


REV.	REVISION	DATE	APPD	CHECK

LEGEND

- Minimum building setback from lot boundary.
- ↑ Required driveway access location.
- * Minimum two storey building required.
- Build to boundary line.
- ////// Building setback.

LOT IDENTIFIERS

A Lot "Type A" for the purposes of the Small Lot Housing Code*


 Scale: 1:500@ A2

BUILDING ENVELOPE PLAN
ELLERTON ESTATE
STAGE 3

DWG: 27563(3)2AA
 Job No: 27563
 Sheet: 1 OF 1


JCA LAND CONSULTANTS
 The Subdivision Specialists
Suite 9, 303 Maroondah Highway, Ringwood VIC 3134
 T: 03 9735 4888 E: jca@jcalc.com.au www.jcalc.com.au

NOTES

This plan is the Building Envelope Plan in terms of this MCP and shows the building envelope for each particular lot.

Siting requirements for each lot must be determined by reference to this plan and the text of this MCP.

This MCP requires that a dwelling must be designed in accordance with the "Ellerton Estate Housing Design Guidelines" document included in the contract of sale documentation for a lot in this stage.

For lots 300m² and over this MCP also provides exemptions from the need for the report and consent of the relevant council for variations from the Building Regulations in relation to the particular siting matters dealt with in the MCP, in certain circumstances, in other cases the standard Building regulations siting requirements will apply.

SETBACKS

The applicable minimum Setback from a boundary for a Building is as specified in the table below, subject to:

- any specific modification for a particular lot as shown in this plan;
- any requirement in the text of this MCP;
- any easement, offsets for services and other infrastructure requirements
- the requirements of the Building Regulations where applicable; and
- the requirement of the Small Lot Housing Code where applicable.
- Garages on corner lots must have a setback of at least 5.5 metres from the front property boundary or 5 metres from the secondary street frontage.

SETBACK TABLE

FRONT STREET* (PRIMARY STREET)	Standard 4 metres from the allotment boundary unless noted on plan
SIDE STREET* (SECONDARY STREET)	2 metres from the allotment boundary
SIDE BOUNDARIES	1 metre from the allotment boundary unless noted on plan
REAR BOUNDARIES	2 metres from the allotment boundary or as restricted by an easement
GARAGES	5.5 metres from the primary street or 5 metres from the secondary street
BUILD TO BOUNDARY*	Shown by a heavy black line on a side boundary. The building must be built: - on or within less than 0.20m from the allotment boundary or - more than 1 metre from the allotment boundary

*Terms defined in text of MCP



LEGEND

- - - Minimum building setback from lot boundary.
- ↑ Required driveway access location.
- * Minimum two storey building required.
- Build to boundary line.
- ////// Building setback.

LOT IDENTIFIERS

A Lot "Type A" for the purposes of the Small Lot Housing Code*



Scale: 1:500@ A2

**BUILDING ENVELOPE PLAN
ELLERTON ESTATE
STAGE 4**

DWG: 27563(4)1AA

Job No: 27563

Sheet: 1 OF 1



REV.	REVISION	DATE	APPD	CHECK

NOTES

This plan is the Building Envelope Plan in terms of this MCP and shows the building envelope for each particular lot.

Siting requirements for each lot must be determined by reference to this plan and the text of this MCP.

This MCP requires that a dwelling must be designed in accordance with the "Ellerton Estate Housing Design Guidelines" document included in the contract of sale documentation for a lot in this stage.

For lots 300m² and over this MCP also provides exemptions from the need for the report and consent of the relevant council for variations from the Building Regulations in relation to the particular siting matters dealt with in the MCP, in certain circumstances, in other cases the standard Building regulations siting requirements will apply.

SETBACKS

The applicable minimum Setback from a boundary for a Building is as specified in the table below, subject to:

- any specific modification for a particular lot as shown in this plan;
- any requirement in the text of this MCP;
- any easement, offsets for services and other infrastructure requirements
- the requirements of the Building Regulations where applicable; and
- the requirement of the Small Lot Housing Code where applicable.
- Garages on corner lots must have a setback of at least 5.5 metres from the front property boundary or 5 metres from the secondary street frontage.

SETBACK TABLE

FRONT STREET* (PRIMARY STREET)	Standard 4 metres from the allotment boundary unless noted on plan
SIDE STREET* (SECONDARY STREET)	2 metres from the allotment boundary
SIDE BOUNDARIES	1 metre from the allotment boundary unless noted on plan
REAR BOUNDARIES	2 metres from the allotment boundary or as restricted by an easement
GARAGES	5.5 metres from the primary street or 5 metres from the secondary street
BUILD TO BOUNDARY*	Shown by a heavy black line on a side boundary. The building must be built: - on or within less than 0.20m from the allotment boundary or - more than 1 metre from the allotment boundary

*Terms defined in text of MCP



CITY OF MELTON
MELTON PLANNING SCHEME
 This plan is endorsed as satisfying Condition 15 of Planning Permit No. PA2019/6584
 Plan 1 of 1
 Patrick Mora
 Signature of Responsible Authority
 Date 23/05/2022

02	BUILDING ENVELOPES ADDED	16/05/22	GR	MH
REV.	REVISION	DATE	APPD	CHECK

LEGEND

- Minimum building setback from lot boundary.
- Required driveway access location.
- * Minimum two storey building required.
- Build to boundary line.
- //// Building setback.

LOT IDENTIFIERS

A Lot "Type A" for the purposes of the Small Lot Housing Code*

Scale: 1:750@ A2

BUILDING ENVELOPE PLAN
ELLERTON ESTATE
 STAGE 5

DWG: 27563(5)2AA
 Job No: 27563
 Sheet: 1 OF 1

JCA LAND CONSULTANTS
 The Subdivision Specialists
 Suite 9, 303 Maroondah Highway, Ringwood VIC 3134
 T: 03 9735 4888 E: jca@jcalc.com.au www.jcalc.com.au